




- LEGEND**
- PROPOSED EASTERN WHITE PINE
 - PROPOSED PITCH PINE
 - RED MAPLE
 - PROPOSED CUL DE SAC TREE
I - PIN OAK, H - RIVER BIRCH.
 - PROPOSED CUL DE SAC SHRUB/SMALL TREE
C - WINTERBERRY
A - SILKY DOGWOOD
 - GRASSED BIoretention SWALE

PLANTING SCHEDULE

GENUS NAME	COMMON NAME	INSTALLED SIZE	QTY
A - Cornus amomum	Silky Dogwood		13
C - Ilex verticillata	Common Winterberry	12/#72	
D - Acer rubrum	Red Maple	29	
F - Pinus strobus	Eastern White Pine	50	
F - Pinus rigida	Pitch Pine	50	
H - Betula nigra	River Birch	5	
I - Quercus palustris	Pin Oak	5	
J - Viburnum dentum	Arrowwood Viburnum	15/#72	
L - Liriodendron benzoin	Common Spicebush	15/#72	
M - Ilex glabra	Inkberry	15/#72	
N - Cornus florida	Flowering Dogwood	18	
O - Quercus coccinea	Scarlet Oak	4	
P - Fraxinus americana	White ash	4	
Q - Quercus bicolor	Swamp White Oak	18	
R - Juniperus virginiana	Eastern Red Cedar		
S - Spiraea corymbosa	Corymbed Spirea	#72	

- NOTES:**
- ALL STREET TREES WILL BE A MINIMUM OF 6' IN HEIGHT. ALL ADDITIONAL PLANTINGS WILL BE MIX OF 6" PLUGS AND FIVE GALLON CONTAINER SIZES.
 - * REPRESENTS GROUPS OF 6 OF EACH PLANT, SHRUBS & BUSHES IN EACH BIoretention GARDEN PER LOT.

- RED MAPLE, RIVER BIRCH
PIN OAK, SCARLET OAK
WHITE ASH OR SWAMP WH. OAK
- EASTERN RED CEDAR,
FLOWERING DOGWOOD (on high side),
- Groups of CORYMED SPIREA
INKBERRY, WINTERBERRY,
SPICEBUSH, ARROWWOOD
- Grasses: SWITCH GRASS, REDTOP,
CAREX, RIBBON GRASS
Perennials: IRIS, HEMEROCALLIS
ASCLEPIAS, ARUNCUS, ASTILBE

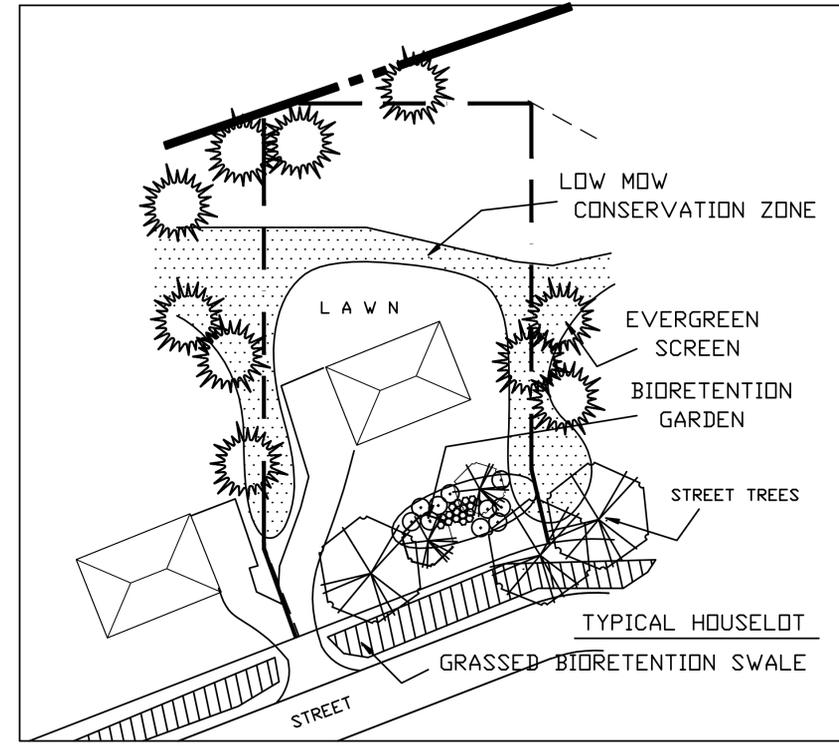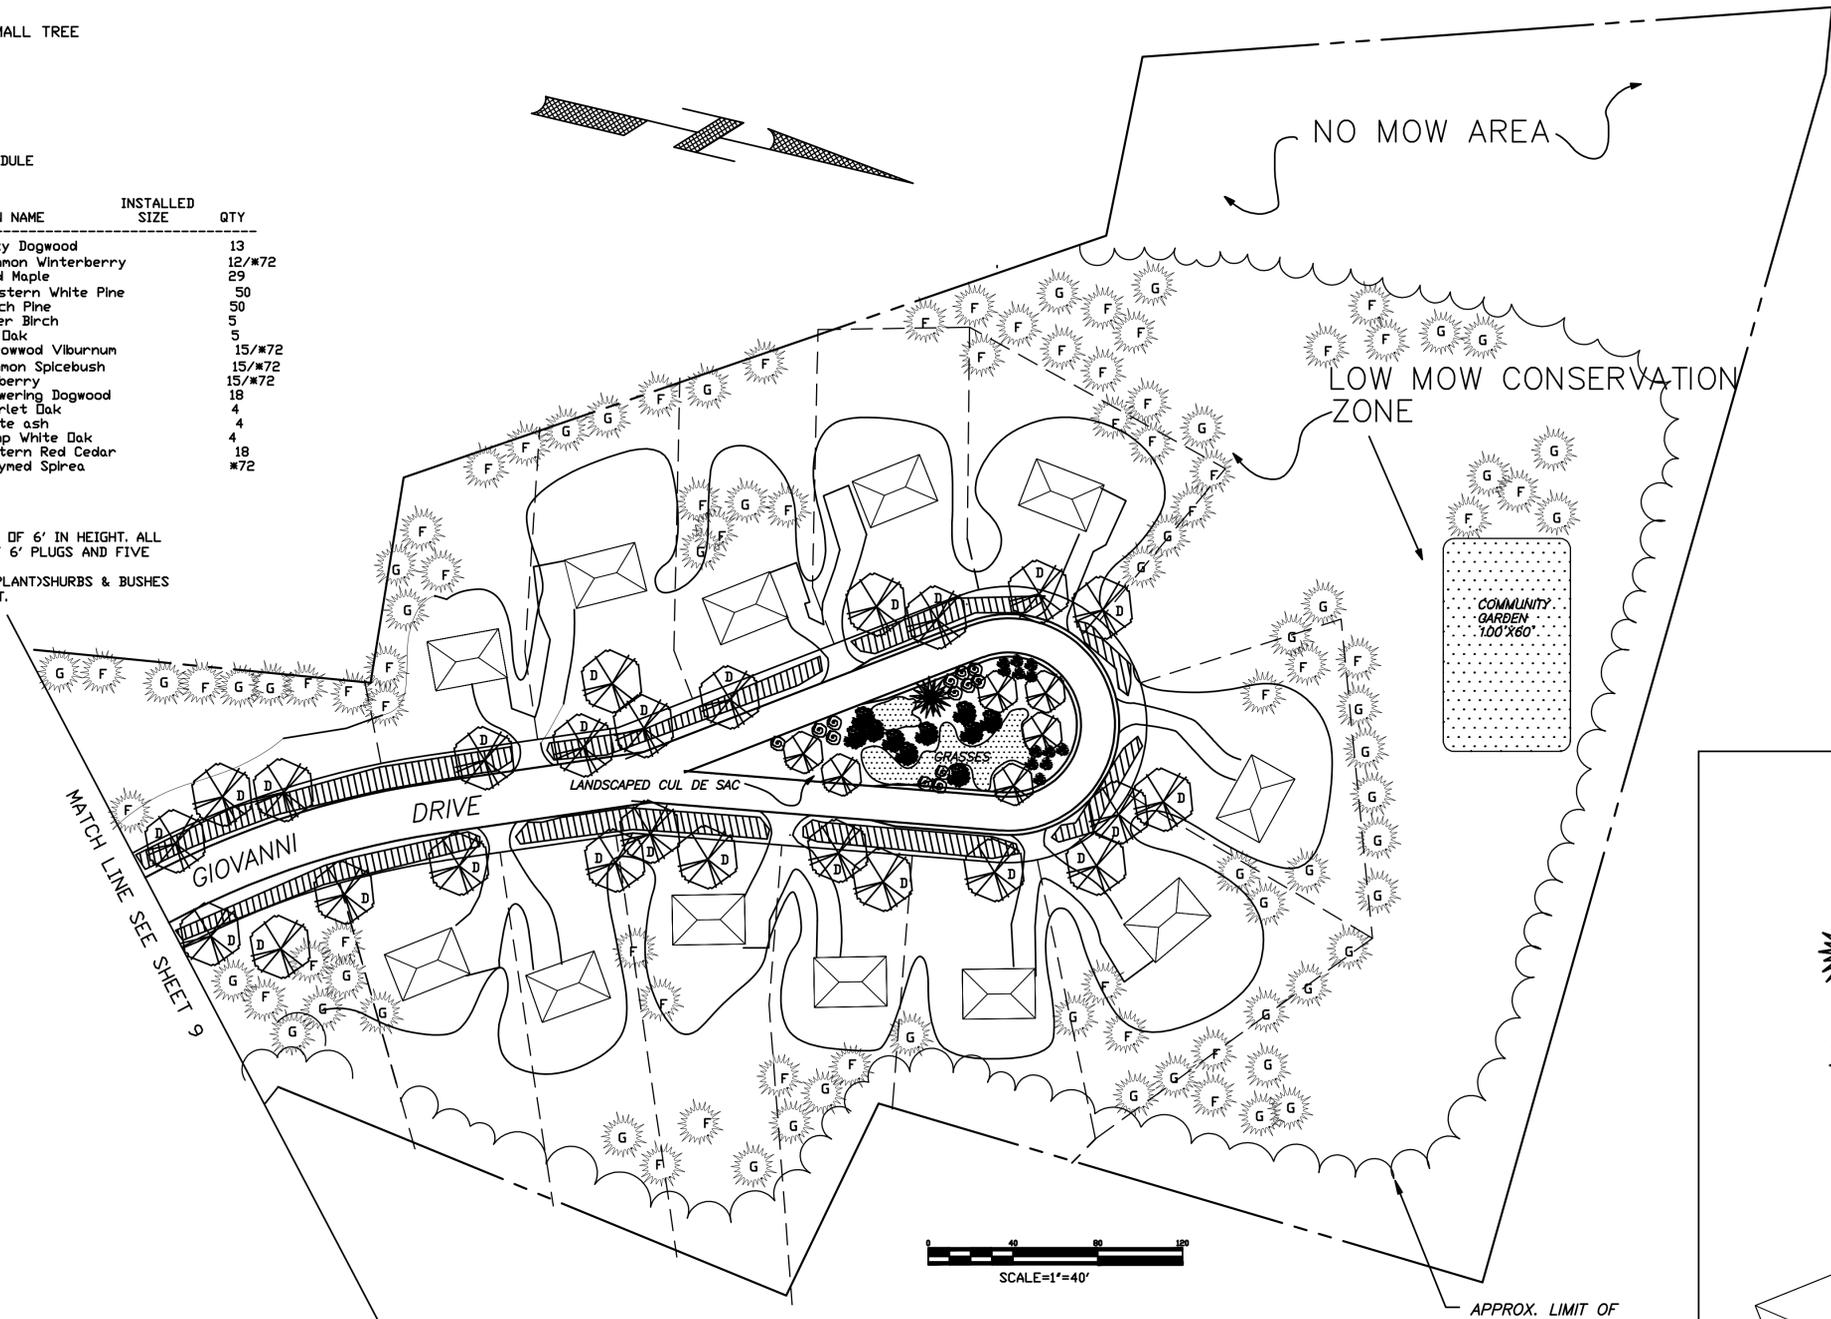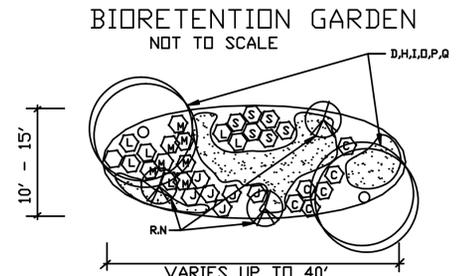

THESE PLANS AND DETAILS WERE PREPARED FOR A SPECIFIC PROJECT. CONCEPTS AND PRINCIPLES MUST BE ANALYZED BY APPROPRIATE PROFESSIONALS FOR ANY OTHER PROJECTS.

DATE	REVISION
2/13/97	PLANTINGS

LANDSCAPE PLAN - BMP
GLEN BROOK GREEN, JORDAN COVE URBAN WATERSHED
SEC.319 NATIONAL MONITORING PROGRAM PROJECT
 25 FOG PLAIN ROAD WATERFORD, CONNECTICUT

SHEET: 10 OF 14
 SCALE: 1" = 40'
 DATE: OCT. 21, 1996

JOHN ALEXOPOULOS
LANDSCAPE ARCHITECT
 UNIVERSITY OF CONNECTICUT
 STORRS, CONNECTICUT
 JN: 95-133
 DWGTL:95133PL2