


NOTE: PLANTINGS SHALL BE ON PRIVATE PROPERTY WITH OWNERS PERMISSION. IF PERMISSION IS NOT GRANTED PLANTINGS TO BE WITHIN R.O.W.

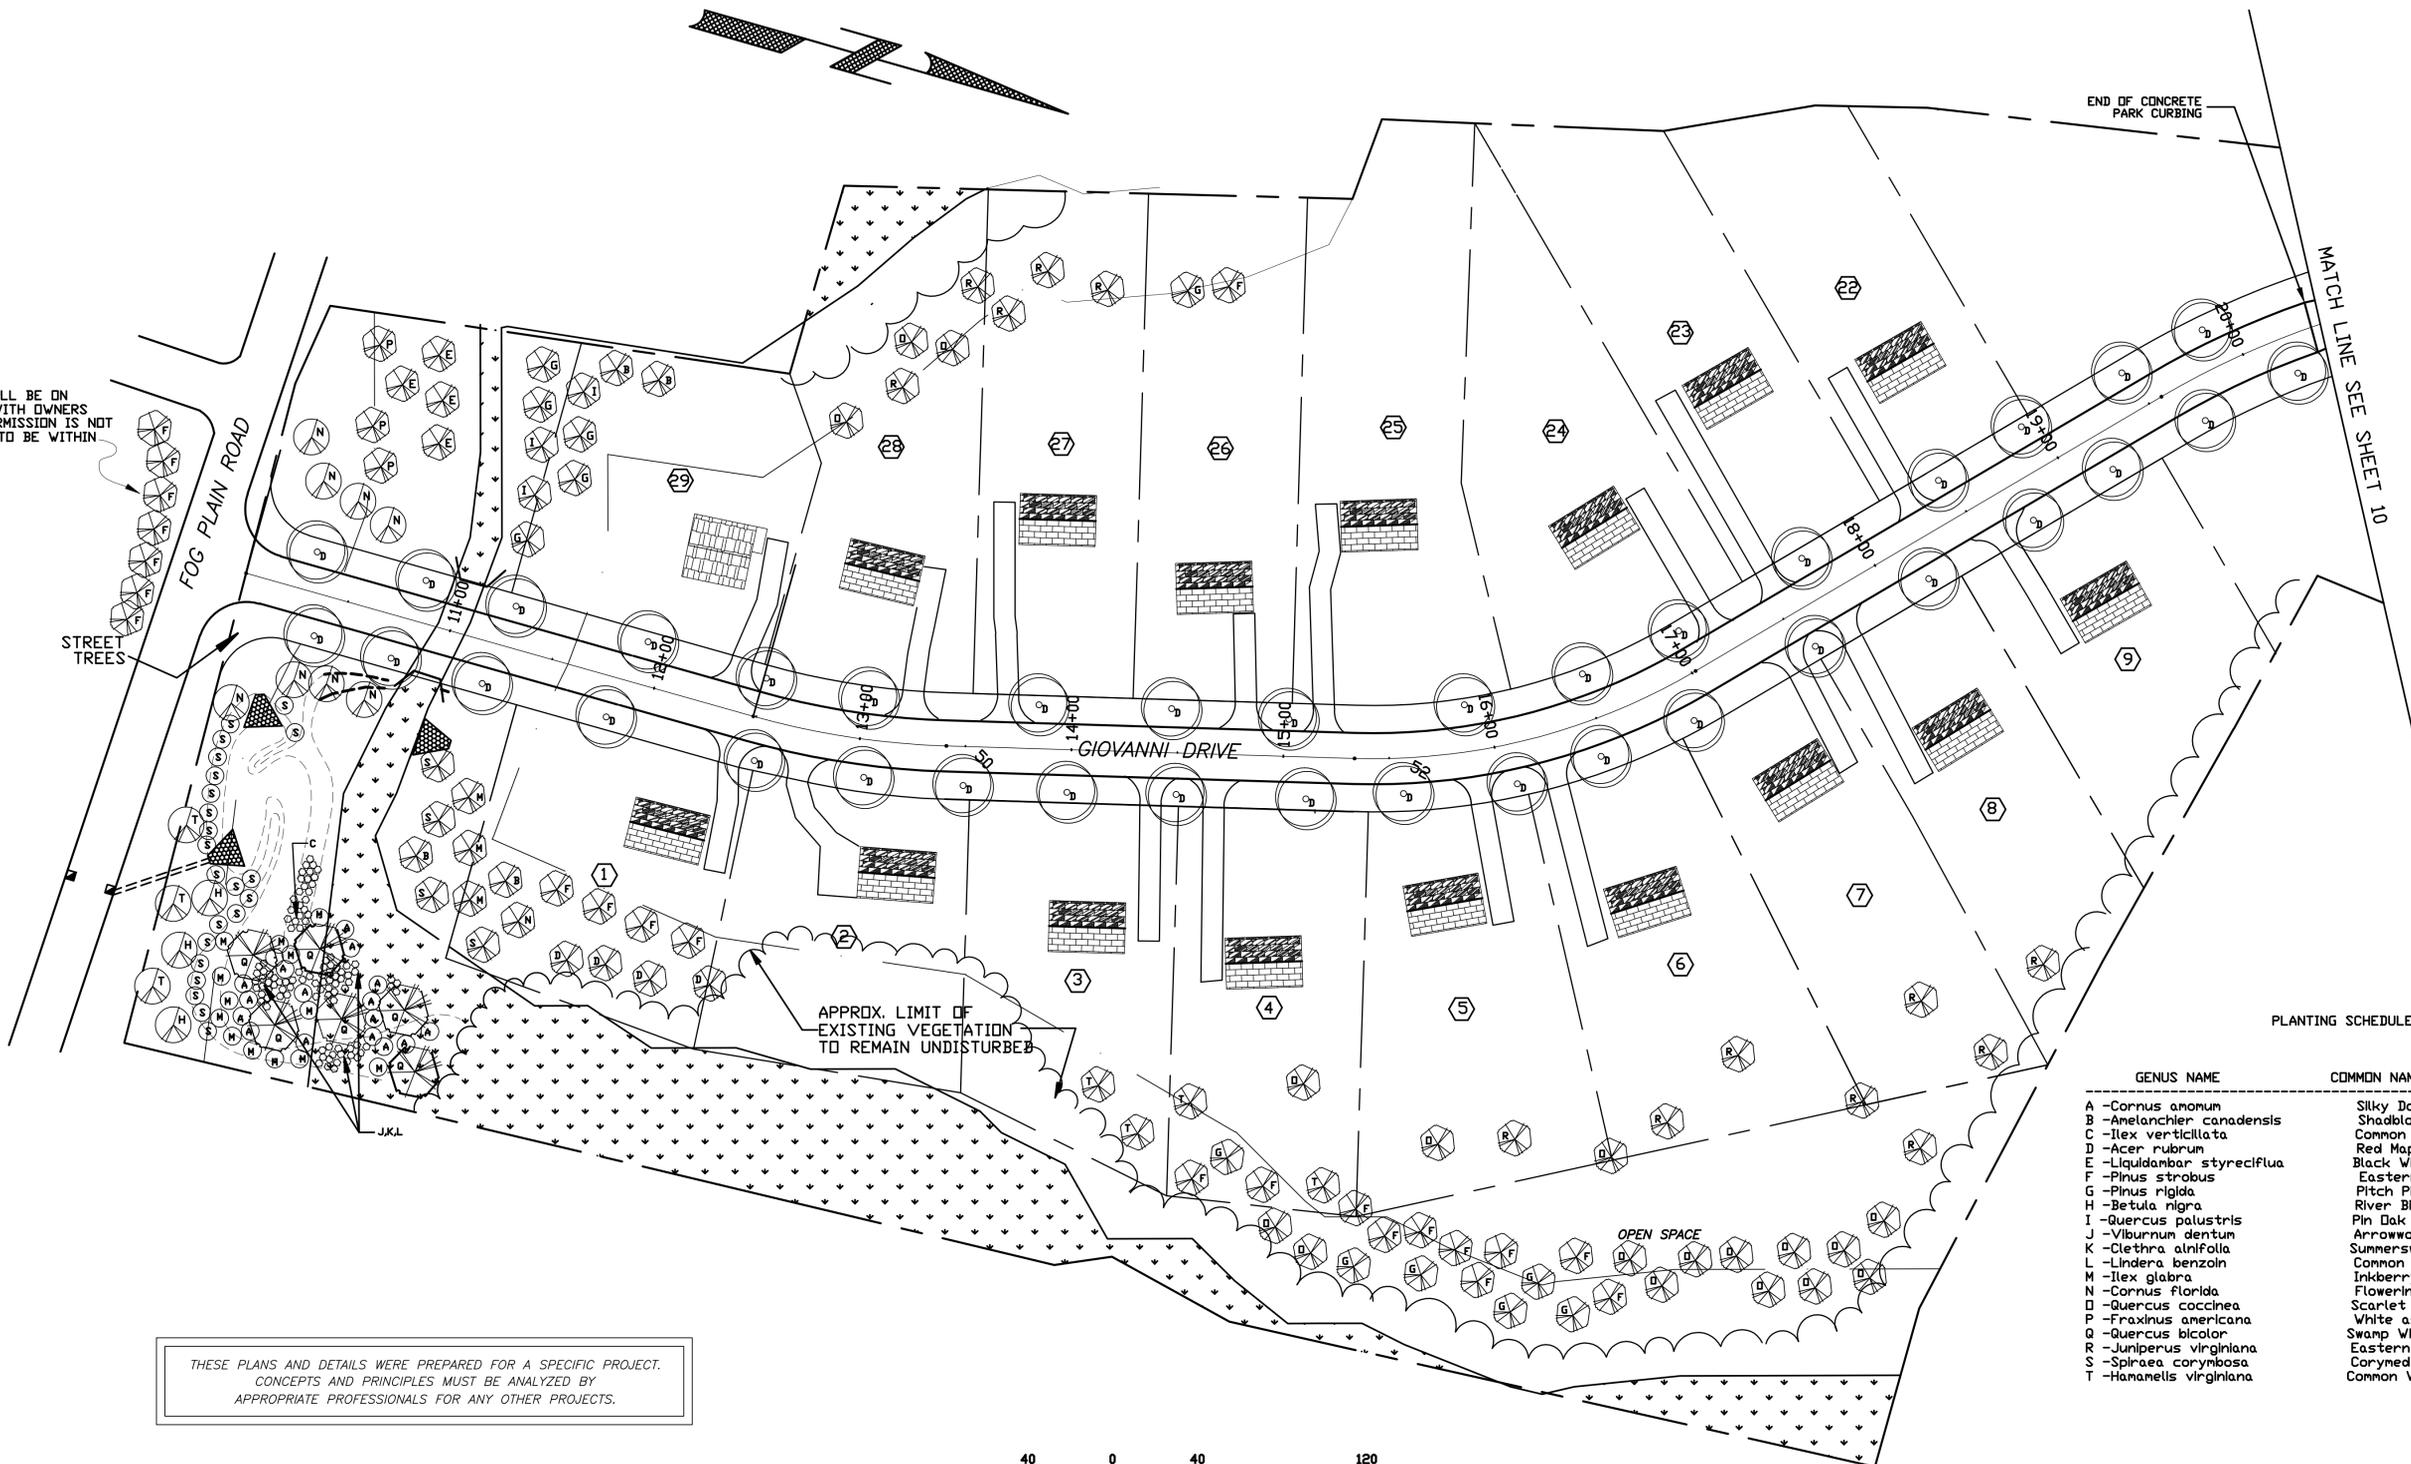

THESE PLANS AND DETAILS WERE PREPARED FOR A SPECIFIC PROJECT. CONCEPTS AND PRINCIPLES MUST BE ANALYZED BY APPROPRIATE PROFESSIONALS FOR ANY OTHER PROJECTS.

PLANTING SCHEDULE

GENUS NAME	COMMON NAME	INSTALLED SIZE	QTY
A - Cornus amomum	Silky Dogwood		15
B - Amelanchier canadensis	Shadblow Serviceberry		2
C - Ilex verticillata	Common Winterberry		28
D - Acer rubrum	Red Maple		41
E - Liquidambar styraciflua	Black Willow		4
F - Pinus strobus	Eastern White Pine		17
G - Pinus rigida	Pitch Pine		10
H - Betula nigra	River Birch		3
I - Quercus palustris	Pin Oak		3
J - Viburnum dentum	Arrowwood Viburnum		25
K - Clethra alnifolia	Summersweet Clethra		25
L - Lindera benzoin	Common Spicebush		13
M - Ilex glabra	Inkberry		13
N - Cornus florida	Flowering Dogwood		13
O - Quercus coccinea	Scarlet Oak		18
P - Fraxinus americana	White ash		3
Q - Quercus bicolor	Swamp White Oak		7
R - Juniperus virginiana	Eastern Red Cedar		13
S - Spiraea corymbosa	Corymed Spirea		28
T - Hamamelis virginiana	Common Witchhazel		8

ALL STREET TREES WILL BE A MINIMUM OF 6' IN HEIGHT. ALL ADDITIONAL PLANTINGS WILL BE MIX OF 6" PLUGS AND FIVE GALLON CONTAINER SIZES.

DATE	REVISION
2/13/97	PLANTINGS

LANDSCAPE PLAN
GLEN BROOK GREEN, JORDAN COVE URBAN WATERSHED
SEC.319 NATIONAL MONITORING PROGRAM PROJECT
 25 FOG PLAIN ROAD WATERFORD, CONNECTICUT

SHEET: 9 OF 14
 SCALE: 1" = 40'
 DATE: OCT. 21, 1996

D.W. GERWICK ENGINEERING
 P.O. BOX 539
 WATERFORD, CONNECTICUT
 203-442-2201 JN :95-133
 DWGTTL:95133PL1