



*** LEGEND ***

- STONE WALL
- FENCE
- IRON PIN
- MERESTONE
- LEDGE OR ROCK
- EXISTING CONTOUR
- PROPOSED CONTOUR
- UTILITY POLE
- TEST HOLE
- PERC TEST
- SILT FENCE
- HAY BALES
- SOIL BOUNDARY
- WETLANDS
- STREAM

FLOOD ZONE X
(UNSHADED - OUTSIDE 500 YR. FLOOD)
FIRM PANEL No. 090107 0015D SEPT. 5, 1990

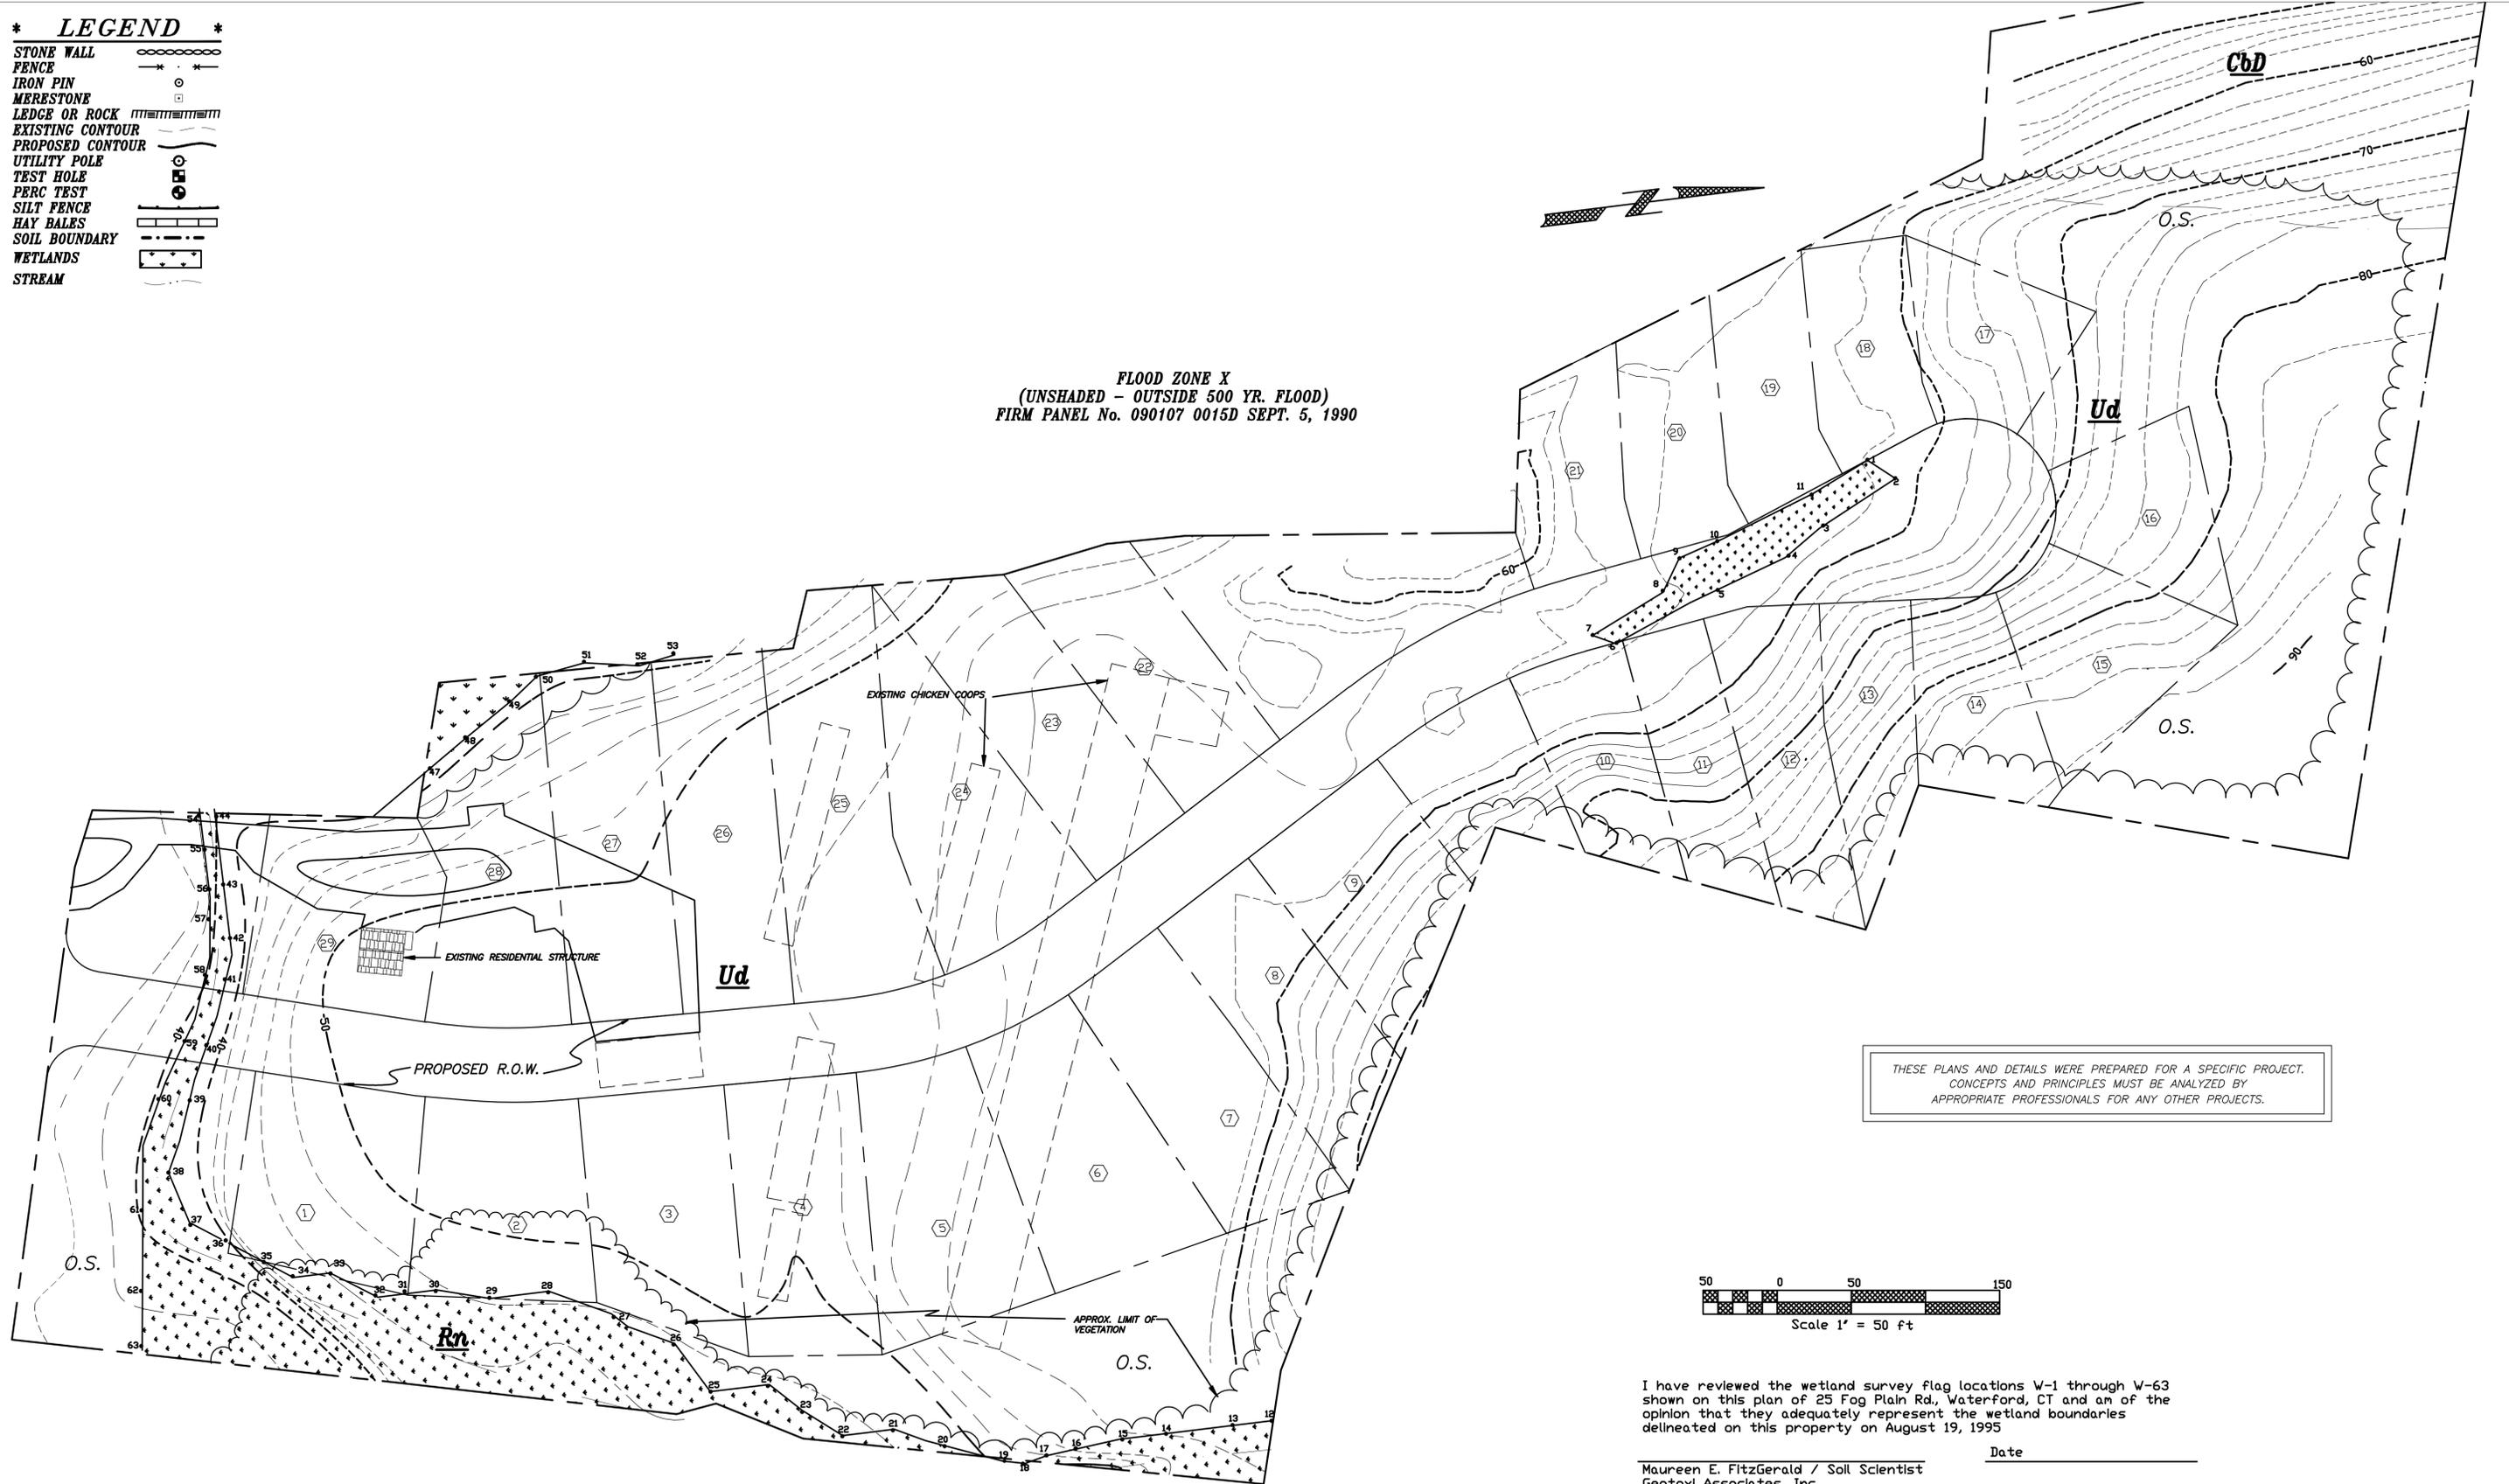

THESE PLANS AND DETAILS WERE PREPARED FOR A SPECIFIC PROJECT.
CONCEPTS AND PRINCIPLES MUST BE ANALYZED BY
APPROPRIATE PROFESSIONALS FOR ANY OTHER PROJECTS.

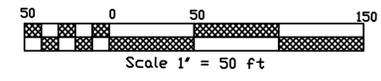

I have reviewed the wetland survey flag locations W-1 through W-63 shown on this plan of 25 Fog Plain Rd., Waterford, CT and am of the opinion that they adequately represent the wetland boundaries delineated on this property on August 19, 1995

Maureen E. FitzGerald / Soil Scientist
Geotaxi Associates, Inc. Date _____

DATE	REVISION
27 / 797	TREE LINE

RESOURCE PLAN
GLEN BROOK GREEN, JORDAN COVE URBAN WATERSHED
SEC.319 NATIONAL MONITORING PROGRAM PROJECT

25 FOG PLAIN ROAD WATERFORD, CONNECTICUT

SHEET: 2 OF 14
SCALE: 1" = 50'
DATE: OCT. 21, 1996

D.W. GERWICK ENGINEERING
P.O. BOX 539
WATERFORD, CONNECTICUT
203-442-2201 JN 95 - 133
DWGTTL:95133RES