



*** LEGEND ***

- STONE WALL
- FENCE
- IRON PIN
- MERESTONE
- LEDGE OR ROCK
- EXISTING CONTOUR
- PROPOSED CONTOUR
- UTILITY POLE
- TEST HOLE
- PERC TEST
- SILT FENCE
- HAY BALES
- CONFIRMING TEST HOLE

BENCH MARK
EL=46.96
TOWN MON. 118W

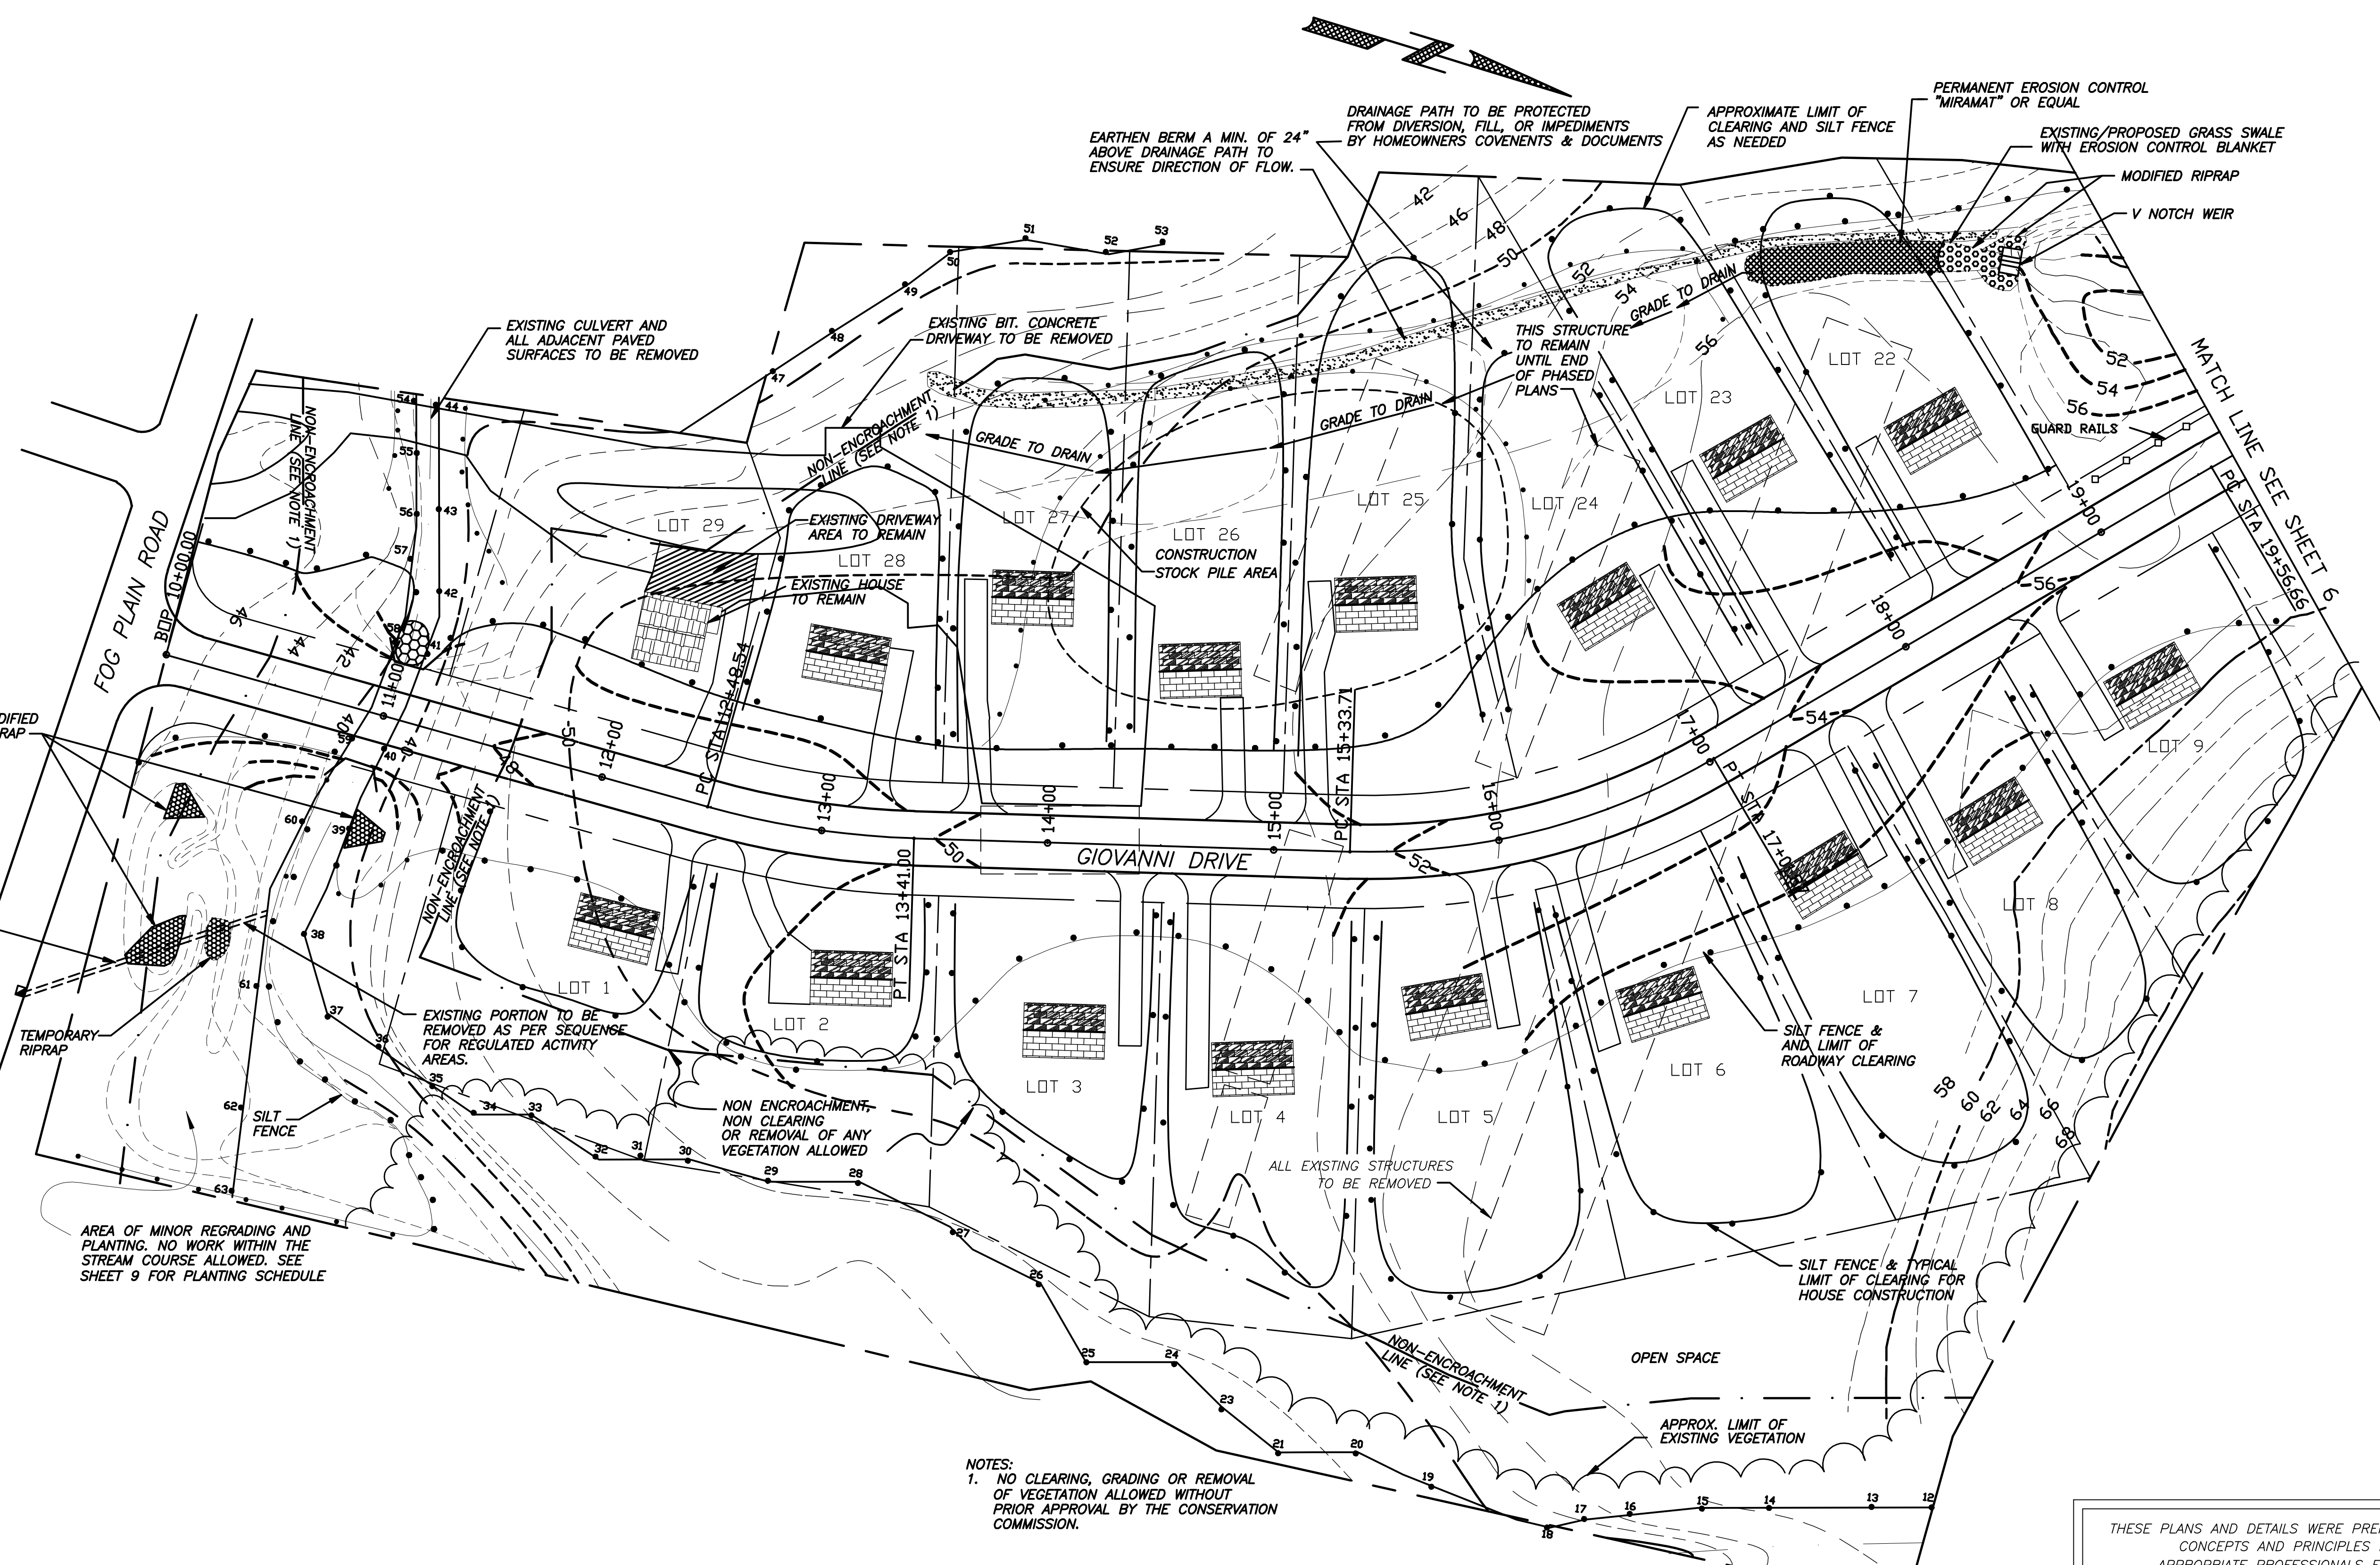

NOTES:
1. NO CLEARING, GRADING OR REMOVAL OF VEGETATION ALLOWED WITHOUT PRIOR APPROVAL BY THE CONSERVATION COMMISSION.

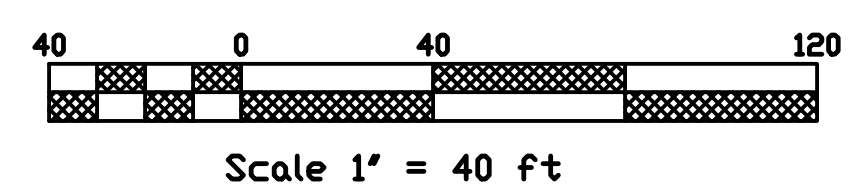

THESE PLANS AND DETAILS WERE PREPARED FOR A SPECIFIC PROJECT. CONCEPTS AND PRINCIPLES MUST BE ANALYZED BY APPROPRIATE PROFESSIONALS FOR ANY OTHER PROJECTS.

DATE	REVISION
2/13/97	EXISTING OUTLET GRADING
3/6/97	BENCH MARK
6/5/97	NOTES

EROSION & SEDIMENTATION CONTROL PLAN
GLEN BROOK GREEN, JORDAN COVE URBAN WATERSHED
 SEC.319 NATIONAL MONITORING PROGRAM PROJECT

25 FOG PLAIN ROAD WATERFORD, CONNECTICUT

SHEET: 5 OF 14
 SCALE: 1" = 40'
 DATE: OCT. 21, 1996

D.W. GERWICK ENGINEERING
 P.O. BOX 539
 WATERFORD, CONNECTICUT
 203-442-2201 JN 95 - 133
 DWGTTL:95133ES1